




REAR ELEVATION

SCALE-1/4"=1'-0"

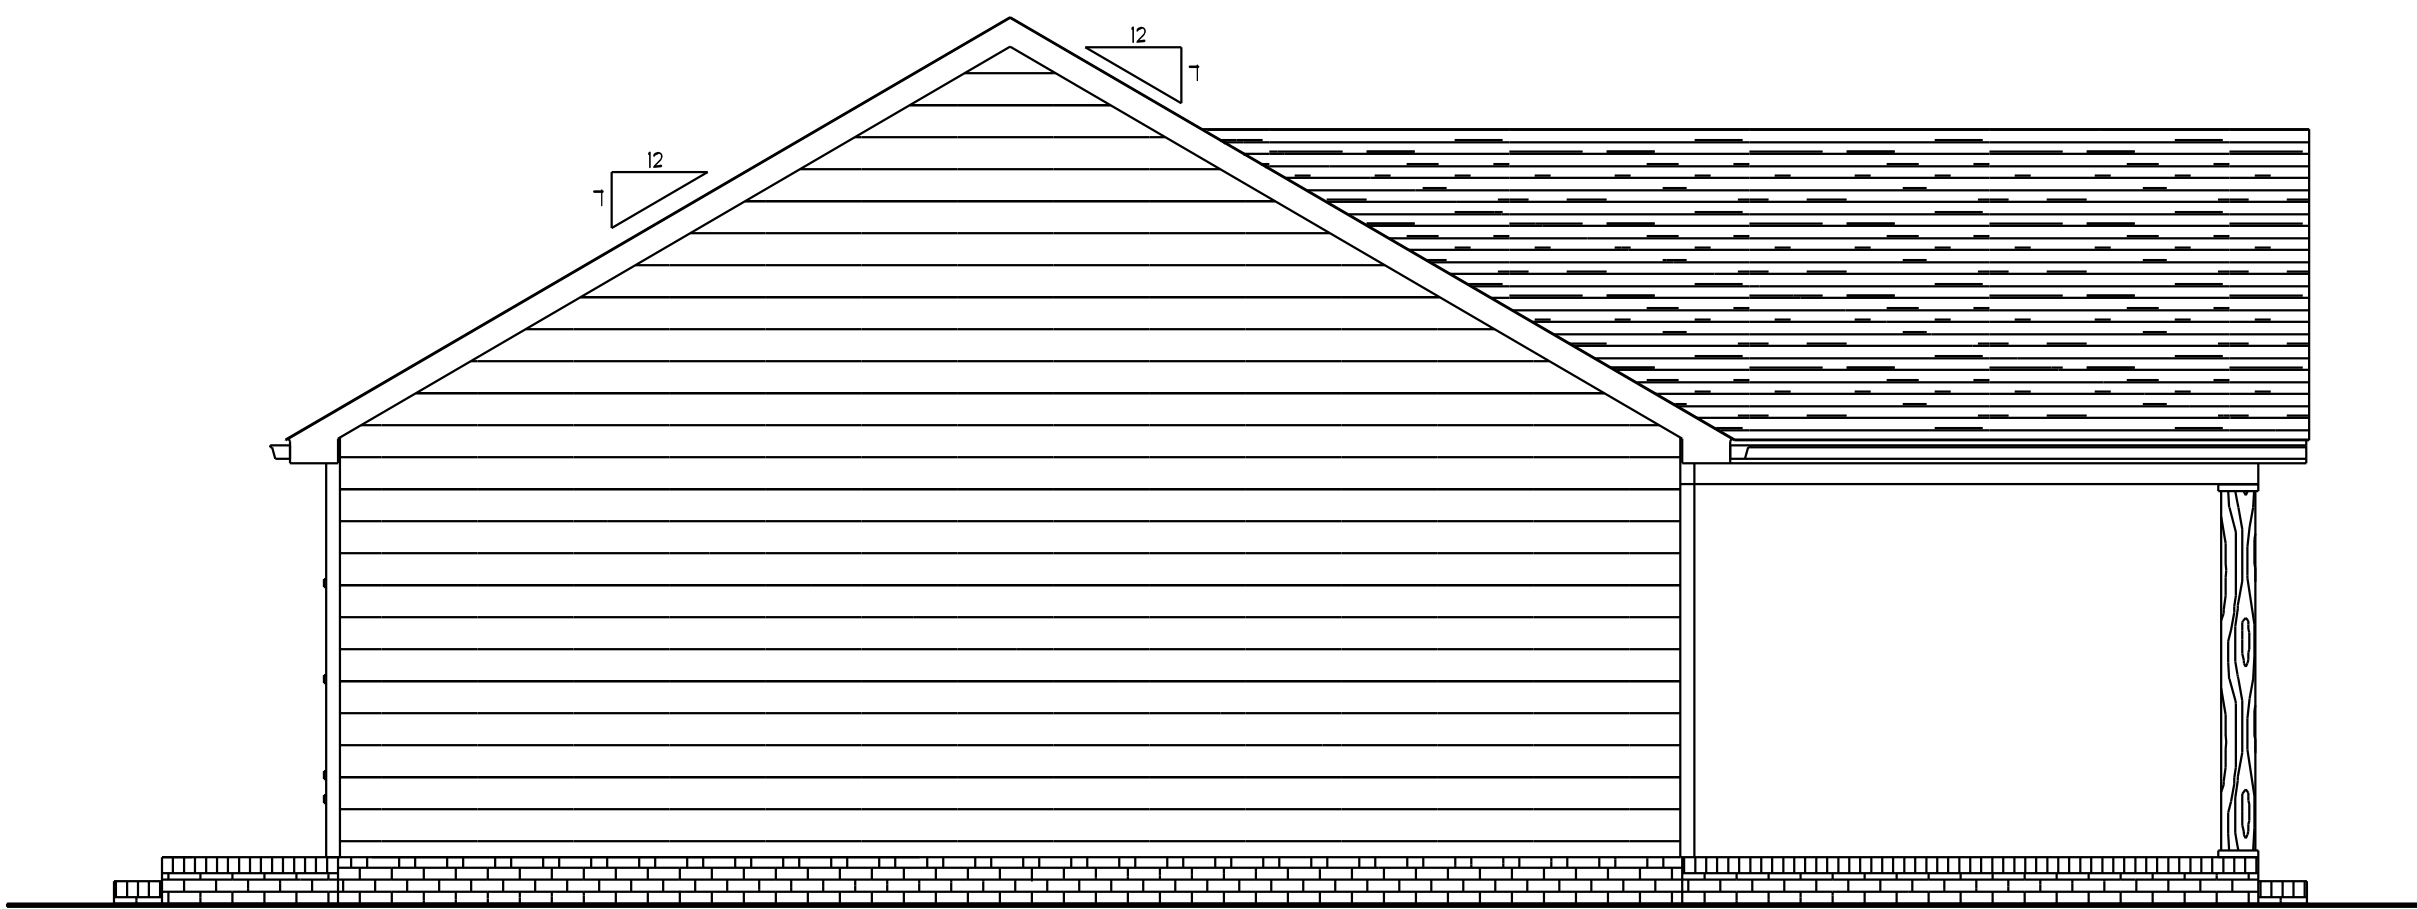


LEFT SIDE ELEVATION

SCALE-1/4"=1'-0"




FRONT ELEVATION

SCALE-1/4"=1'-0"

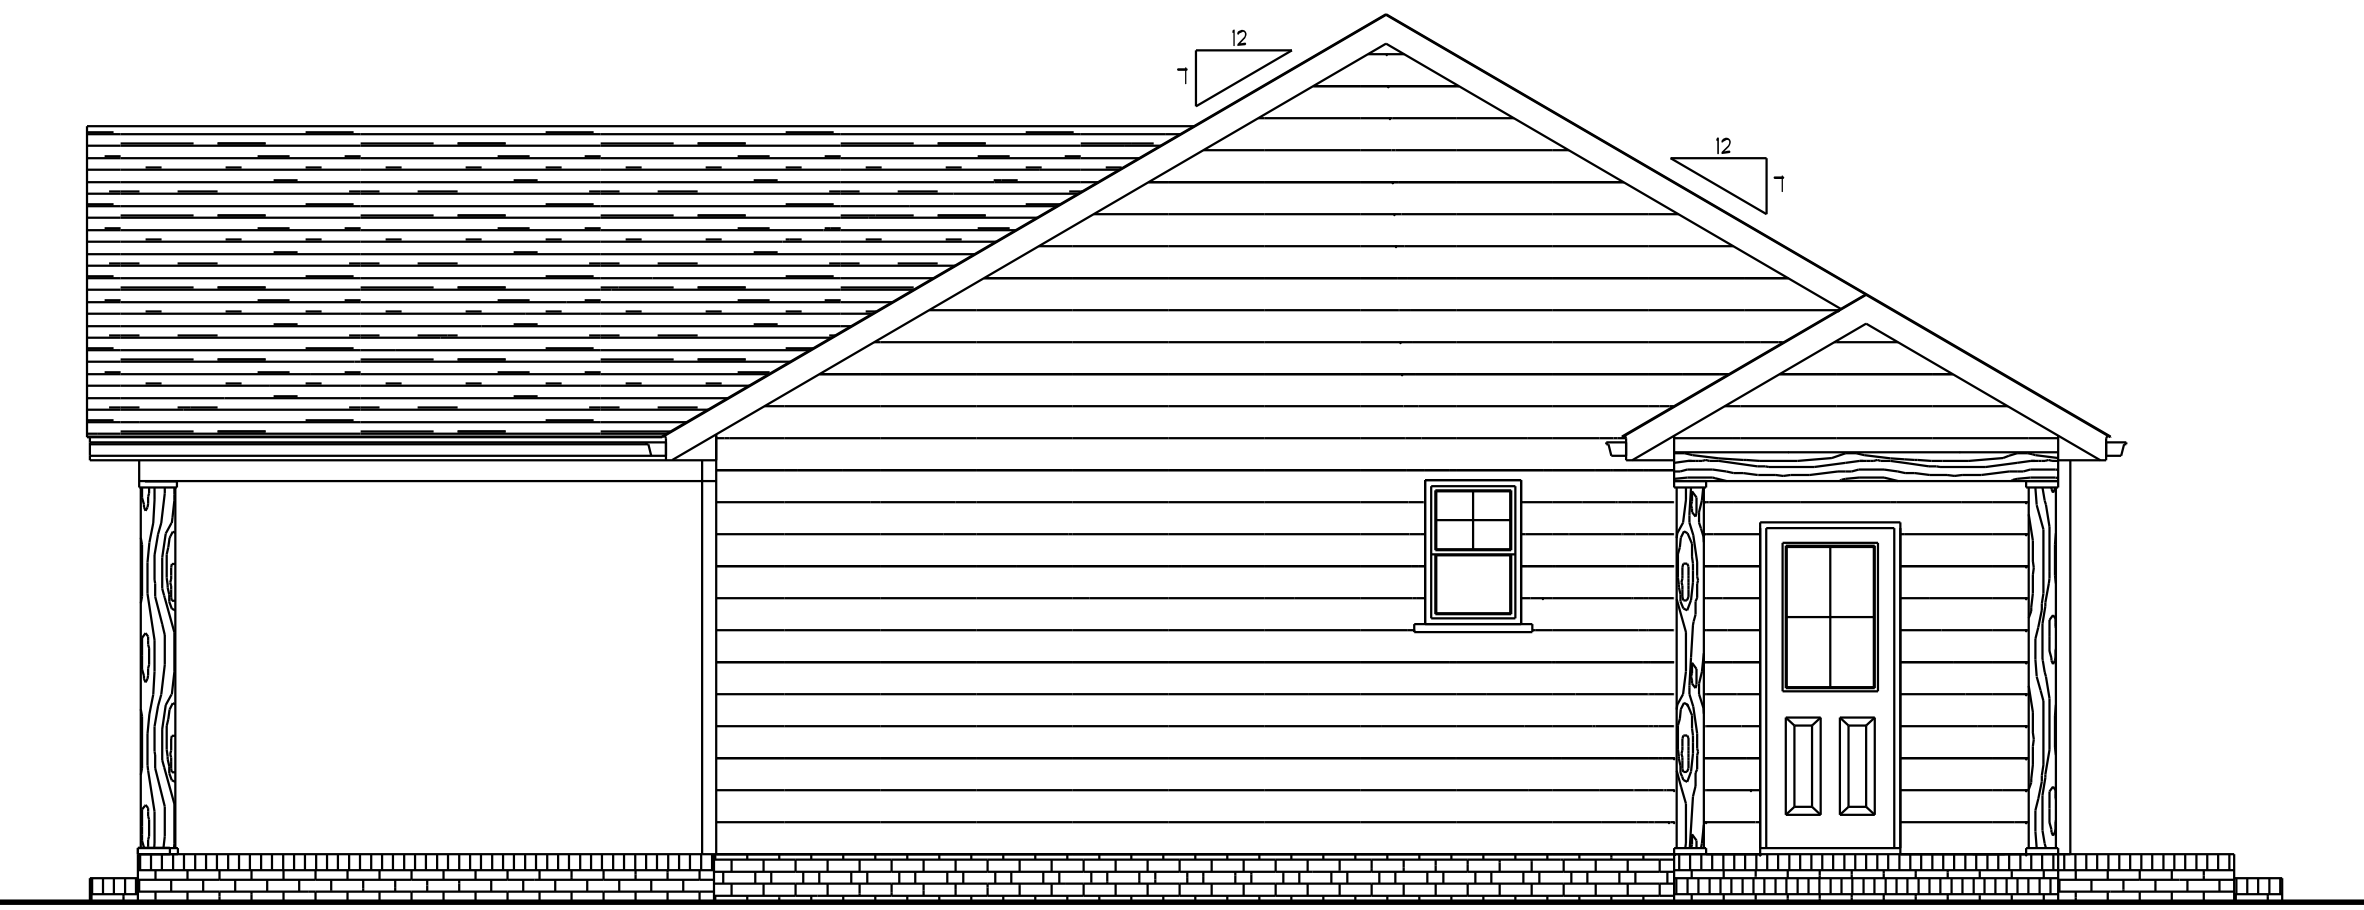

RIGHT SIDE ELEVATION

SCALE-1/4"=1'-0"

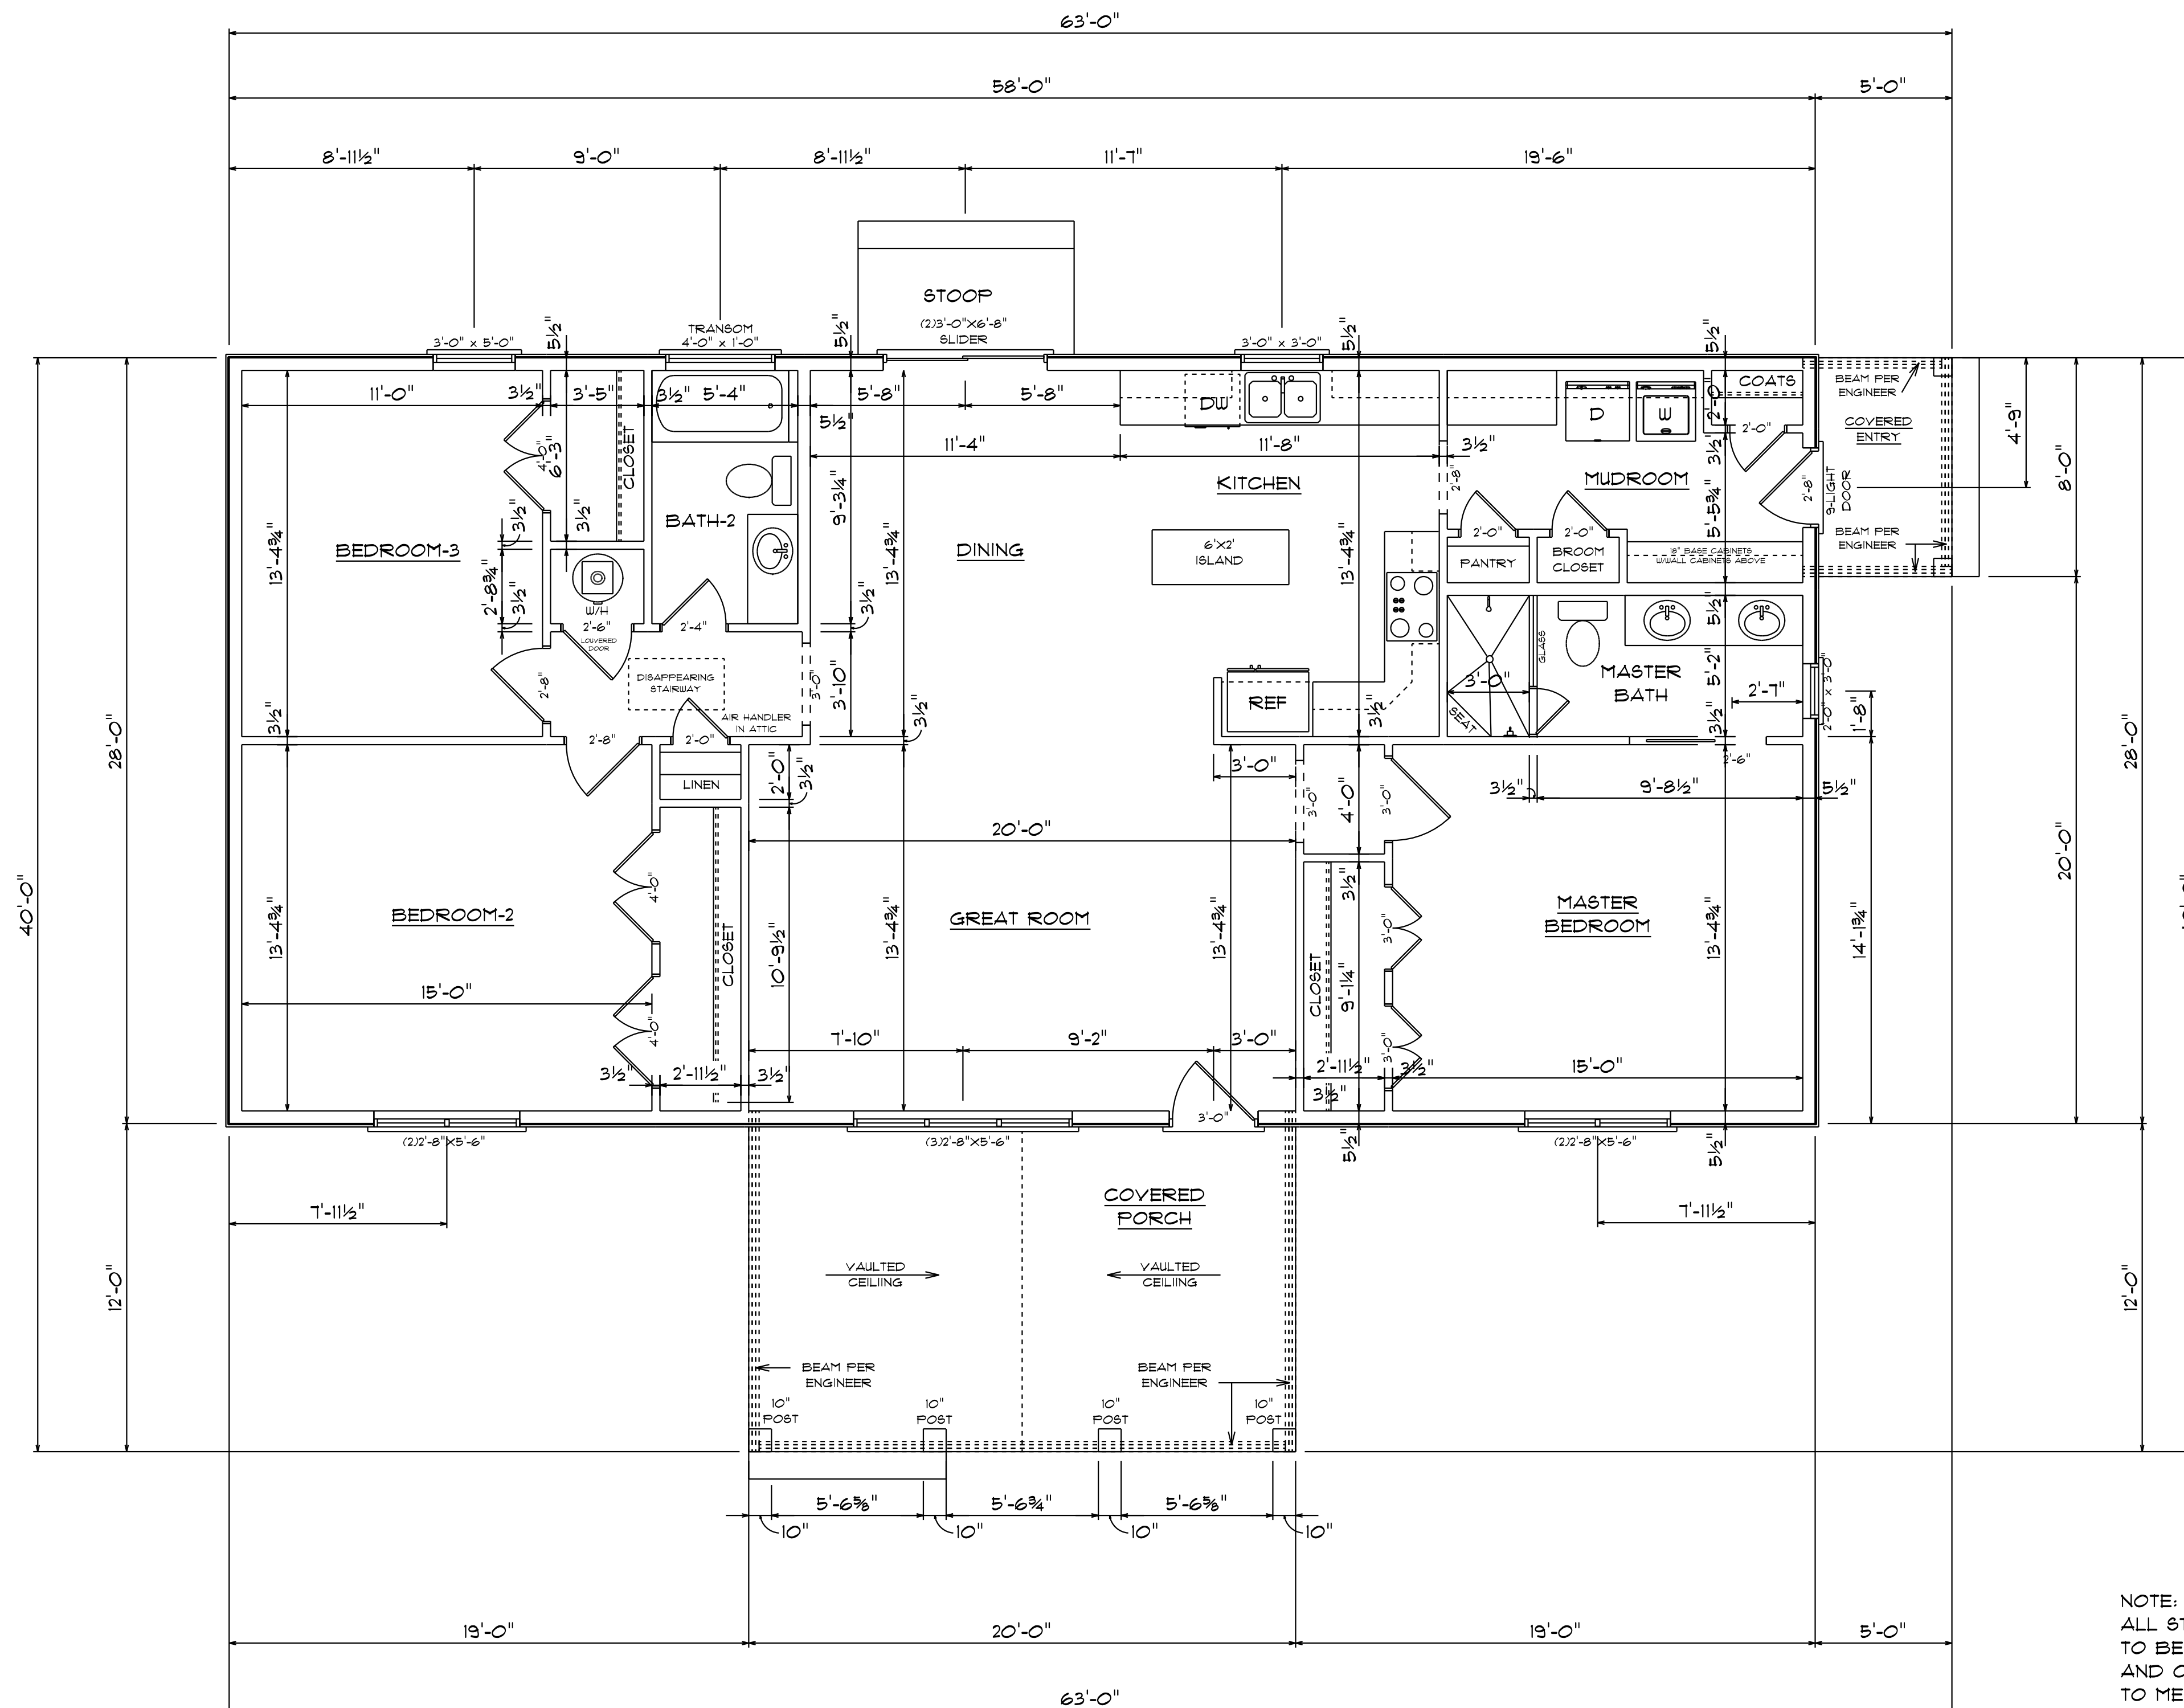

FLOOR PLAN

SCALE-1/4"=1'-0" HTD. 5Q. FT. --- 1624
COVERED PORCH --- 240

NOTE:
ALL STRUCTURAL INFORMATION
TO BE VERIFIED BY BUILDER
AND OR STRUCTURAL ENGINEER
TO MEET ALL LOCAL CODE
REQUIREMENTS.
ALL DIMENSIONS, FLOOR JOIST, CEILING JOIST
ROOF FRAMING, MICROLAMS, OR STEEL SUPPORT
INFORMATION TO BE VERIFIED OR SUPPLIED
BY BUILDER AND OR BY ENGINEER